



WEST 39th. STREET

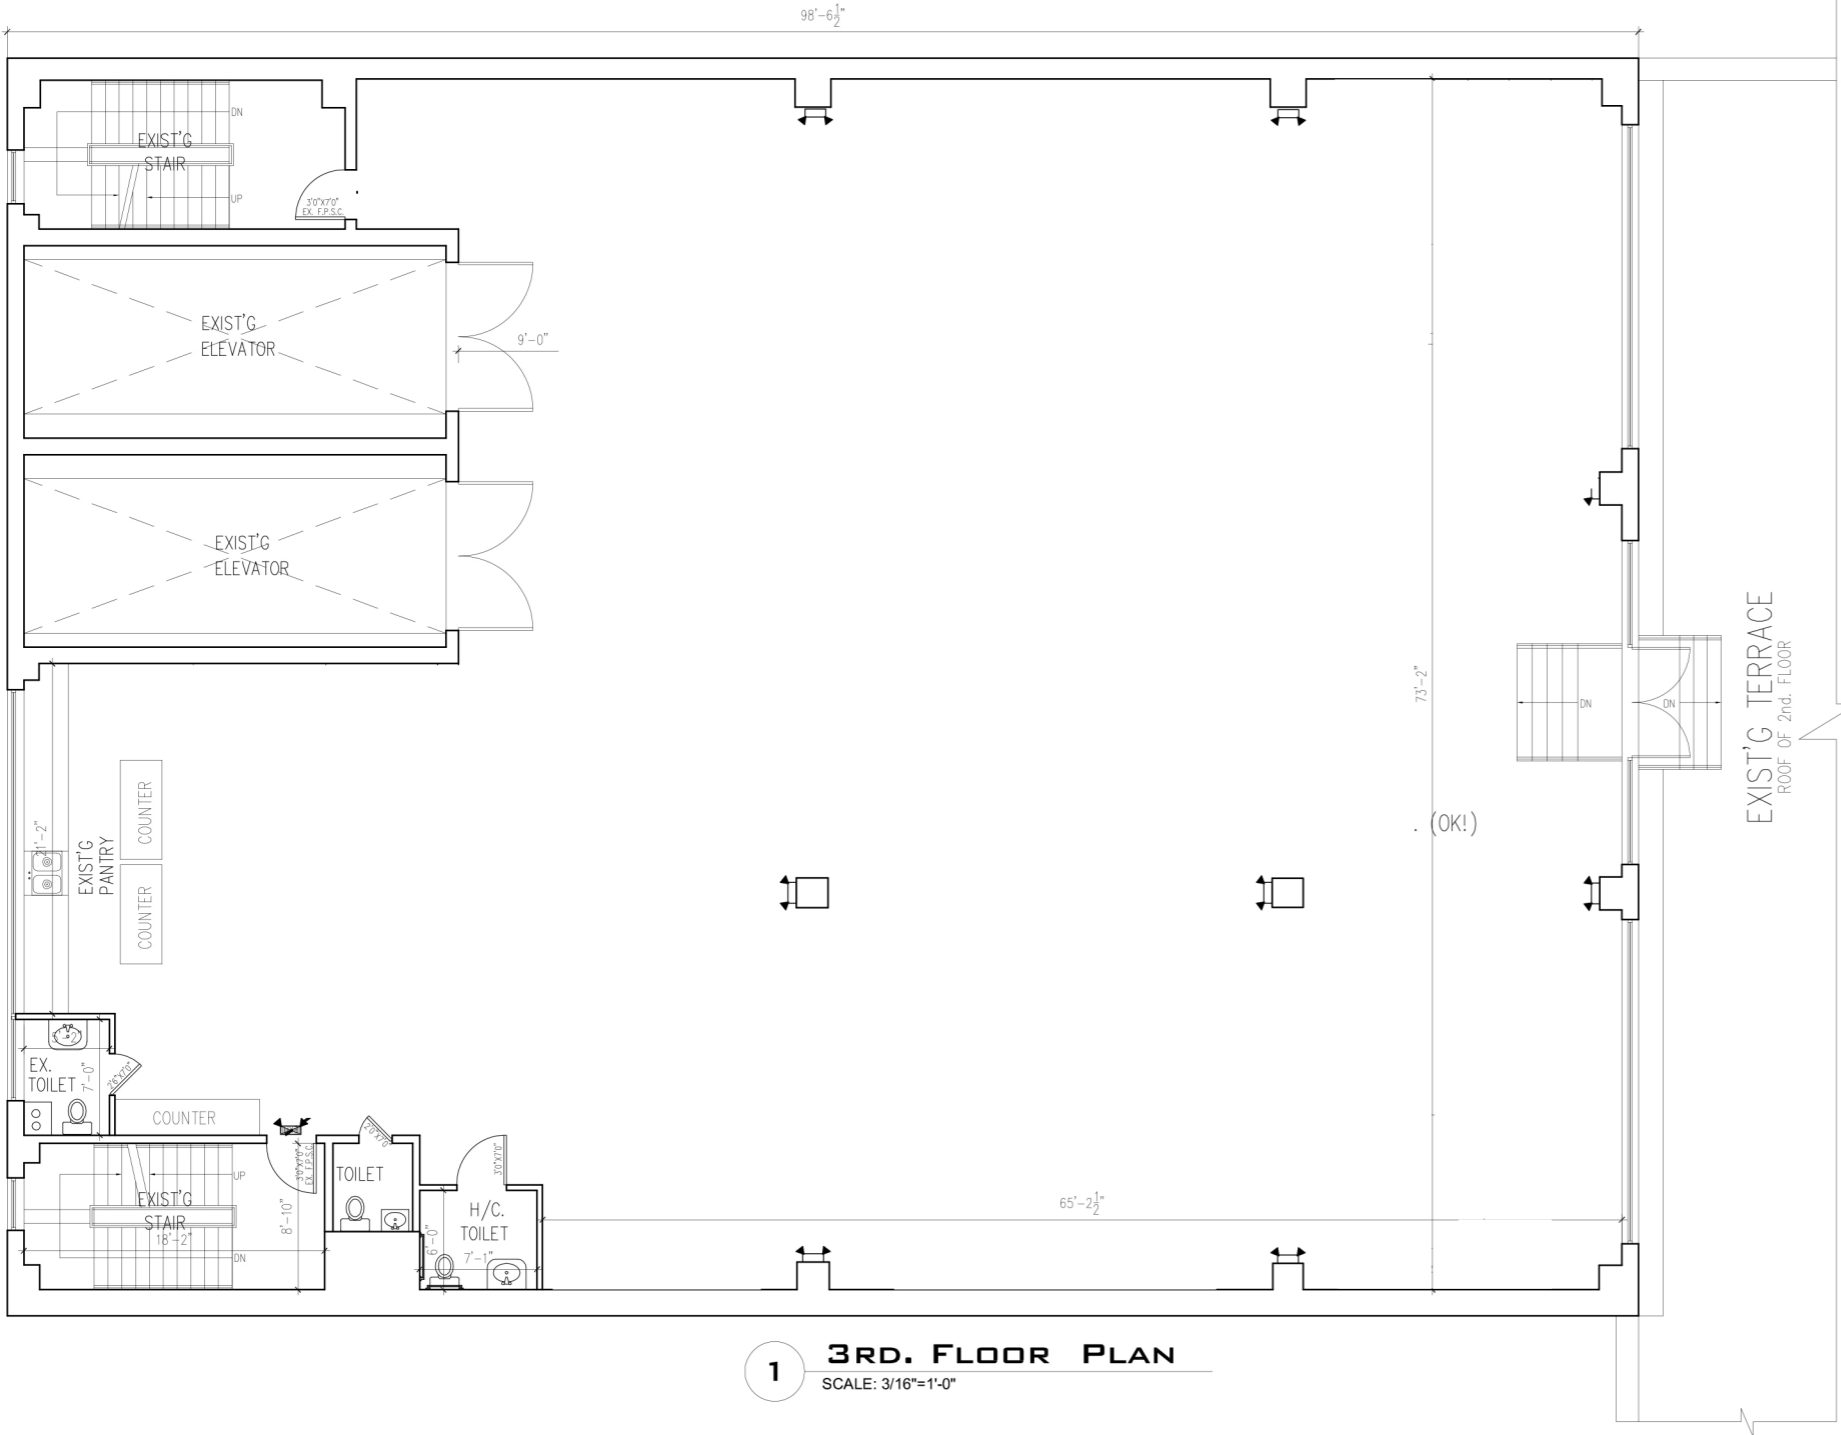

1 3RD. FLOOR PLAN
SCALE: 3/16"=1'-0"

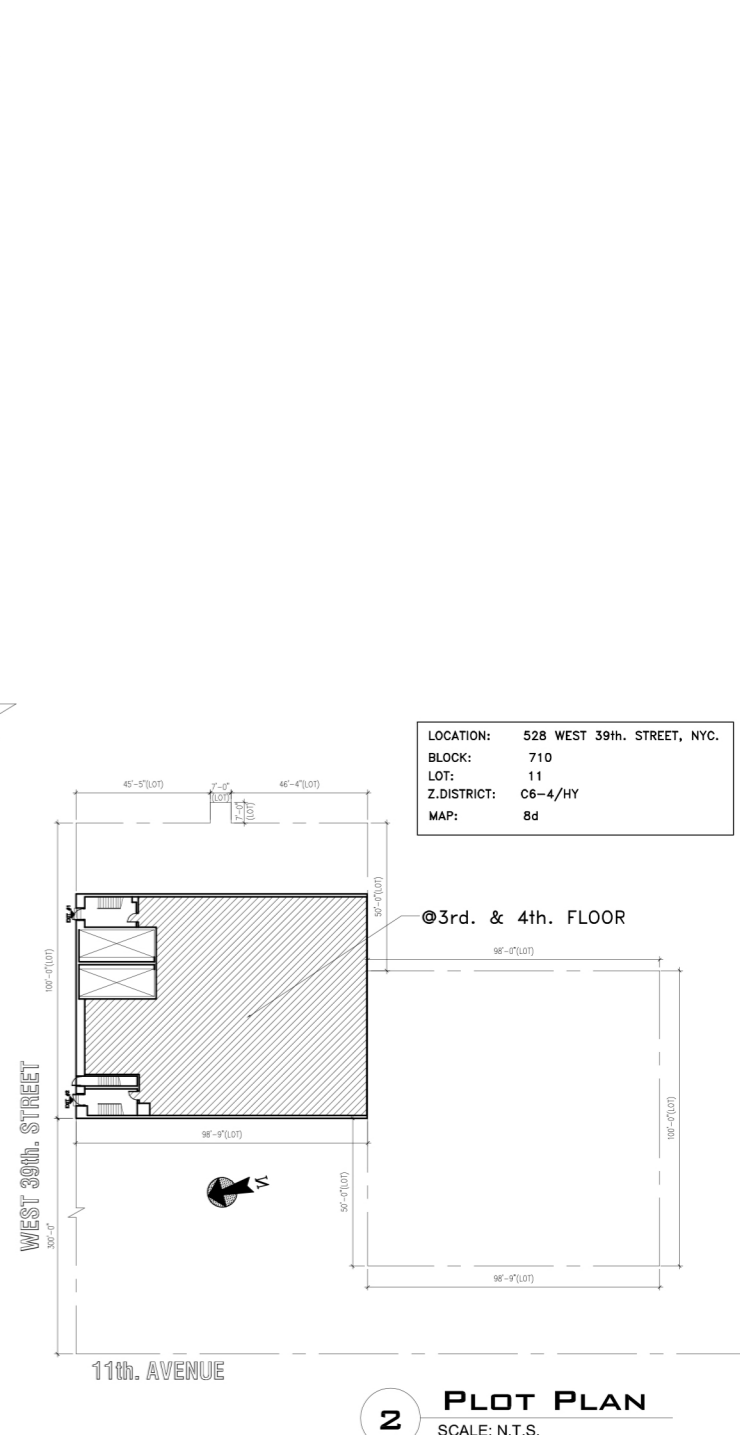

LOCATION: 528 WEST 39th. STREET, NYC.
BLOCK: 710
LOT: 11
Z.DISTRICT: C6-4/HY
MAP: 8d

2 PLOT PLAN
SCALE: N.T.S.